


PLAN VIEW

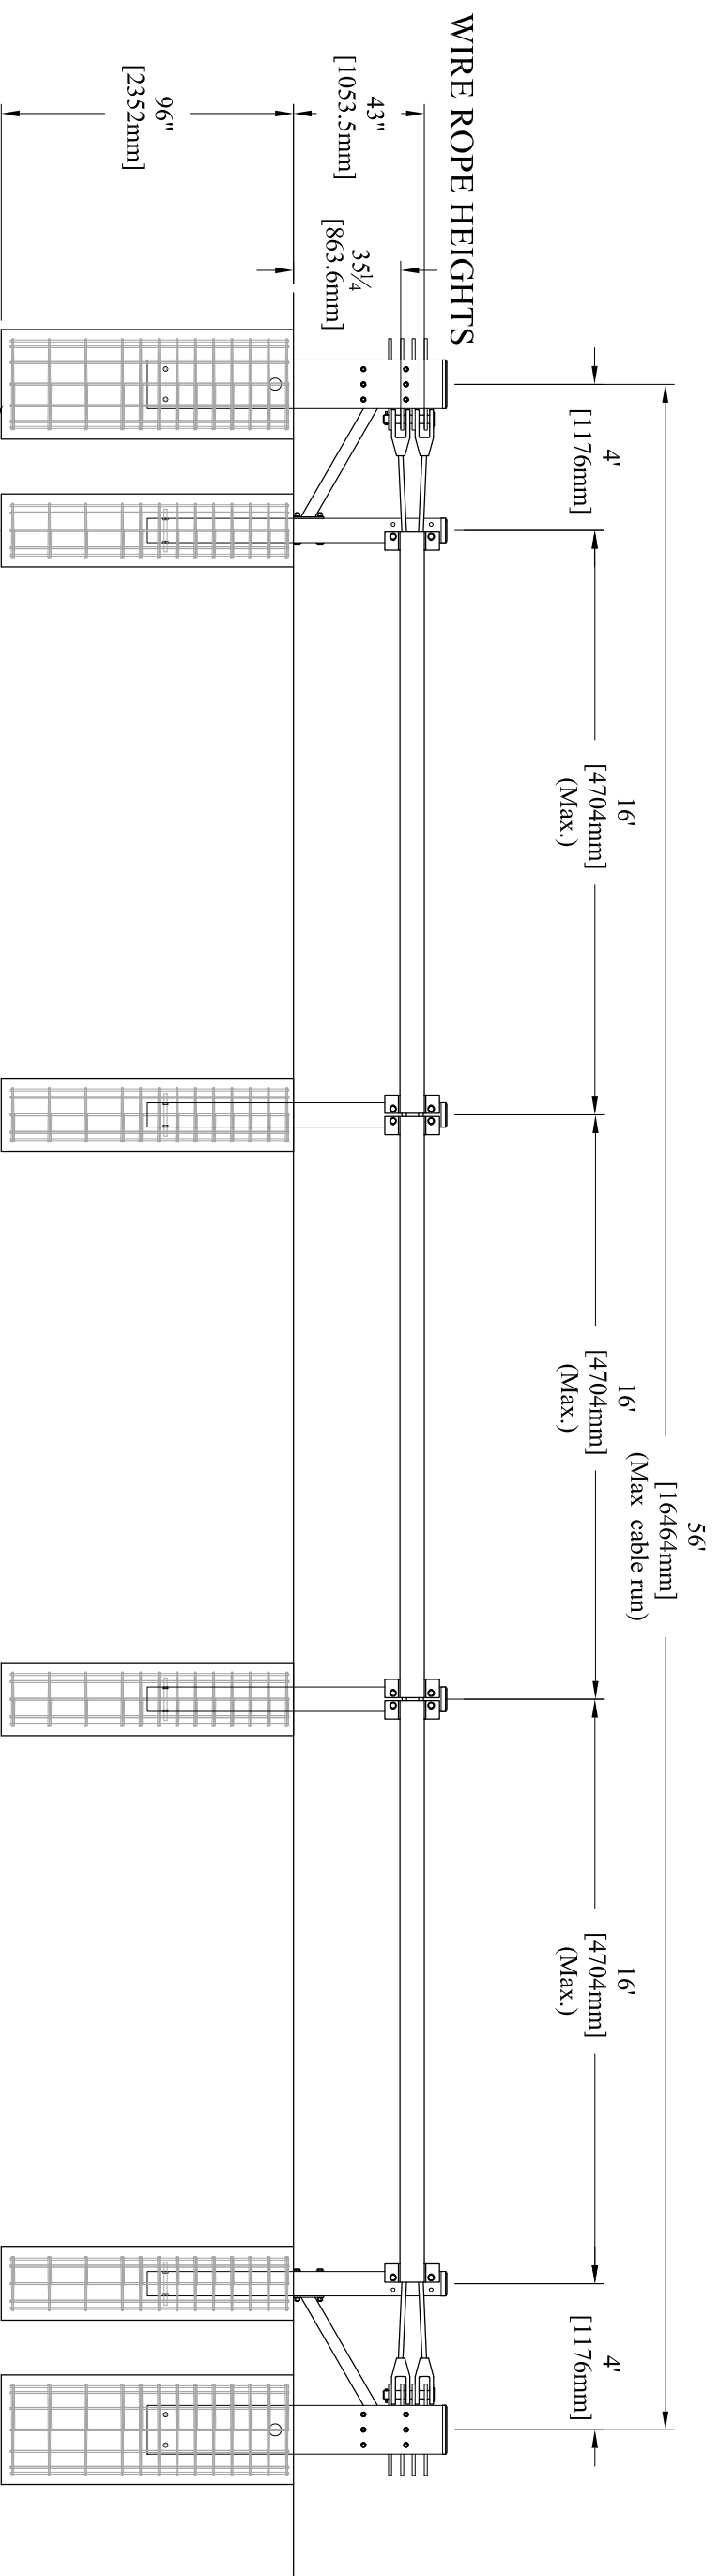

FOUNDATION/REBAR DETAILS
SEE SHEET 7

ELEVATION VIEW

NOTES:

- Concrete is 4000 psi. minimum unconfined compressive strength.
- All reinforcing bars (rebar) are ASTM A615 grade 60

Unless Noted Otherwise		PROPRIETARY INFORMATION	
X :xxx	Decimal :xxx	1/16 :160	DO NOT SCALE OFF DRAWING
.xxx	Decimal :xxx	1/20 :200	Angular = 0.5°
REVISION HISTORY		This drawing is the property of AMERISTAR. The use, duplication or use in whole or in part for the making of drawings, prints or parts to the detriment of or harm to the owner, in accepting this drawing, the recipient agrees to keep the information contained confidential.	
REV	ECN	AUTHOR	DATE
A		NJB	05/04/15
			INITIAL ARCHITECTURAL LAYOUT RELEASE
TITLE:		STALWART M50-P1 SINGLE RUN LAYOUT	
DATE:		05/04/15	
DRN BY:		NJB	
DRAWING NO:		SFR-M50-P1	
		SHEET: 1	
		REV: A	
		1555 N. Mingo Tulsa, OK 74116 1-888-633-2422 www.ameristarfire.com	