


**NOTES:** *Single gate Arrangement*

- 1.) Post size depends on fence height, weight and wind loads. See MONTAGE PLUS™ specifications for post sizing chart.
- 2.) See Ameristar gate table for standard out to outs. Custom gate openings available for special out to out/leaf widths.
- 3.) Additional styles of gate hardware are available on request. This could change the Latch & Hinge Clearance.
- 4.) Forth rail optional.

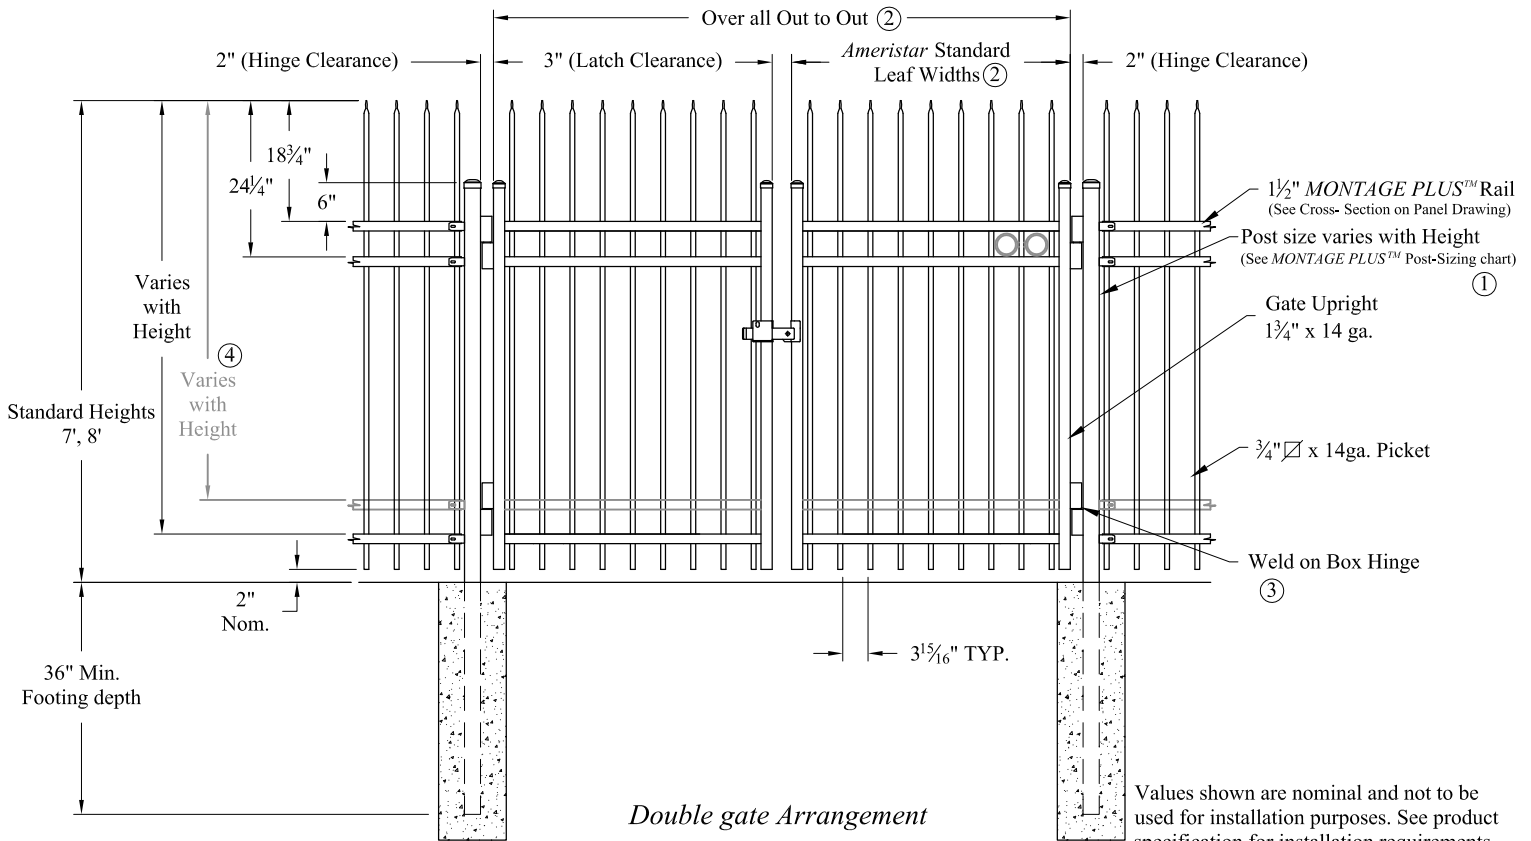

*Double gate Arrangement*

**COMMERCIAL STRENGTH WELDED STEEL GATE**

Title: MONTAGE COMMERCIAL INVINCIBLE 3/4-RAIL SGL & DBL GATE

DR: CI SH . 1 of 1 SCALE: DO NOT SCALE

CK: ME Date 6/28/10 REV: e



**AMERISTAR®**

1555 N. Mingo  
Tulsa, OK 74116  
1-888-333-3422  
www.ameristarfence.com