




Single gate Arrangement

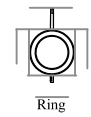

Adornment Options
(See ring panel for rail spacing)

NOTES:

- 1.) Post size depends on fence height, weight and wind loads. See AEGIS II™ post sizing chart.
- 2.) See Ameristar gate table for standard out to outs. Custom gate openings available for special out to out/leaf widths.
- 3.) Additional styles of gate hardware are available on request. This could change the Latch & Hinge Clearance.
- 4.) Third rail optional.

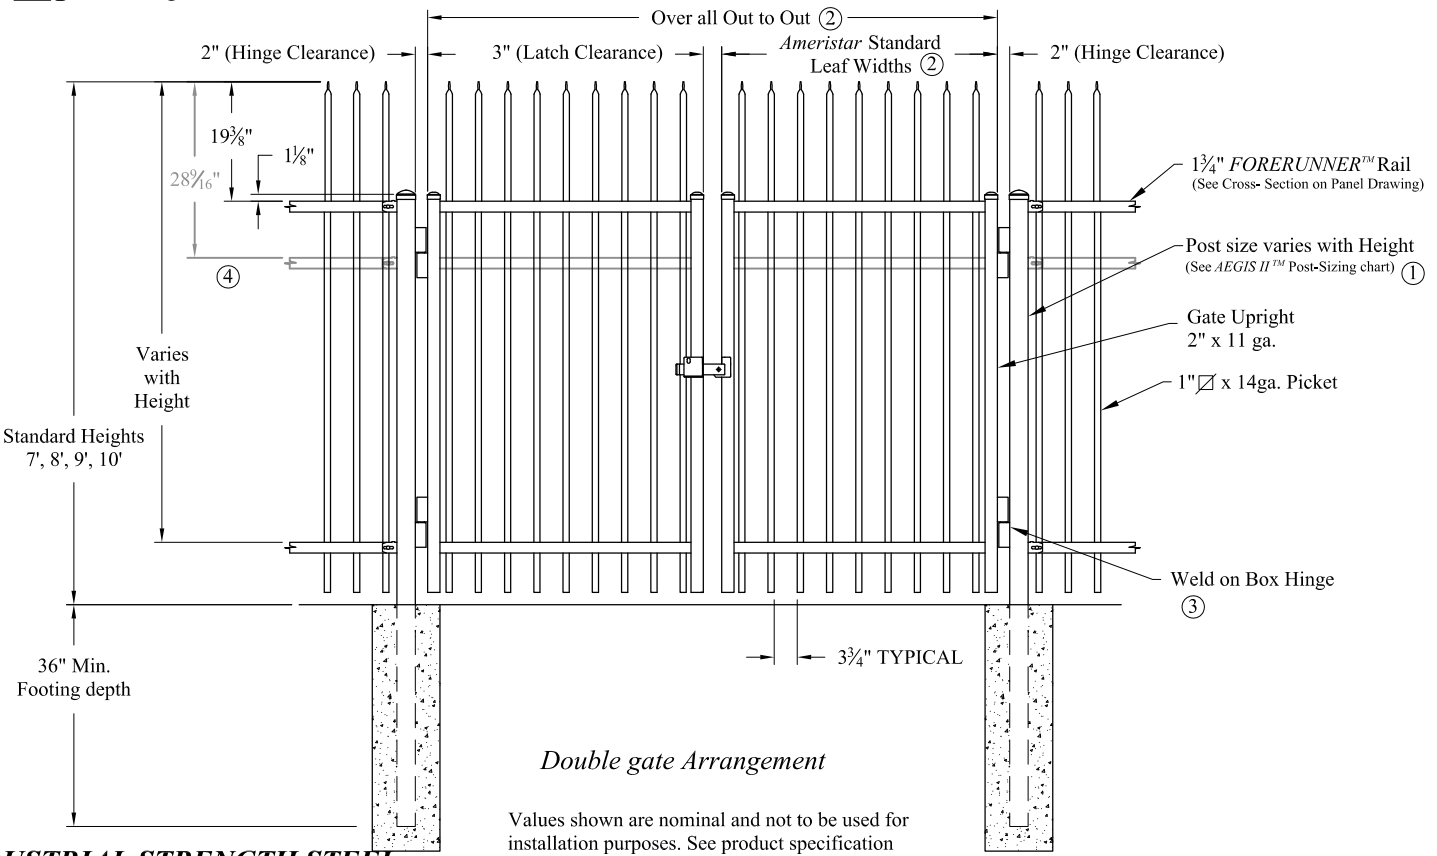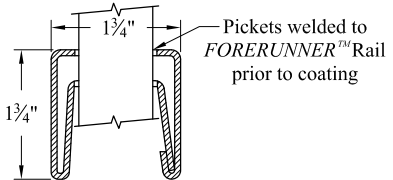

Double gate Arrangement

Values shown are nominal and not to be used for installation purposes. See product specification for installation requirements.

INDUSTRIAL STRENGTH STEEL

Title: **AEGIS II INVINCIBLE 2/3-RAIL SGL & DBL GATE**

DR: CI	SH. 1 of 1	SCALE: DO NOT SCALE
CK: PB	Date 8-12-10	REV: e



AMERISTAR®

1555 N. Mingo
Tulsa, OK 74116
1-888-333-3422
www.ameristarfence.com