



Single gate Arrangement

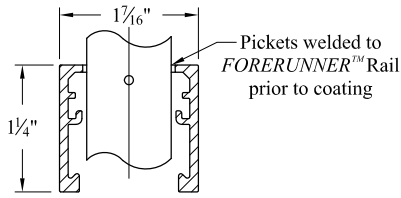

NOTES:

- 1.) Post size depends on fence height, weight and wind loads. See ECHELON PLUS™ post sizing chart.
- 2.) See Ameristar gate table for standard out to outs. Custom gate openings available for special out to out/leaf widths.
- 3.) Additional styles of gate hardware are available on request. This could change the Latch & Hinge Clearance.
- 4.) Fourth rail optional. Some heights noted require a fourth rail.

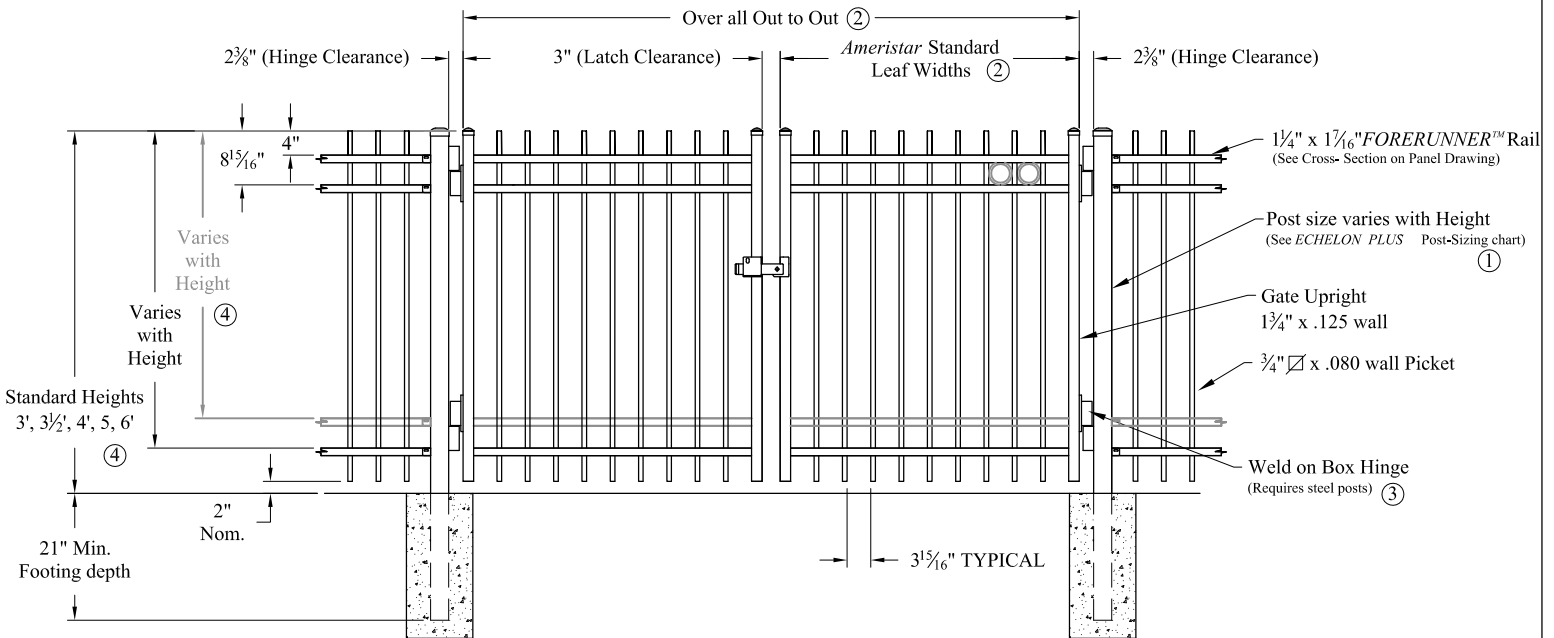

Double gate Arrangement

COMMERCIAL STRENGTH ALUMINUM

Values shown are nominal and not to be used for installation purposes. See product specification for installation requirements.

AGISOG

Title: ECHELON PLUS GENESIS 3/4-RAIL SGL & DBL GATE

DR: NJB SH . 1 of 1 SCALE: DO NOT SCALE

CK: CI Date 6/17/10 REV: b



AMERISTAR®

1555 N. Mingo

Tulsa, OK 74116

1-888-333-3422

www.ameristarfence.com