



CABLE RUN ELEVATION

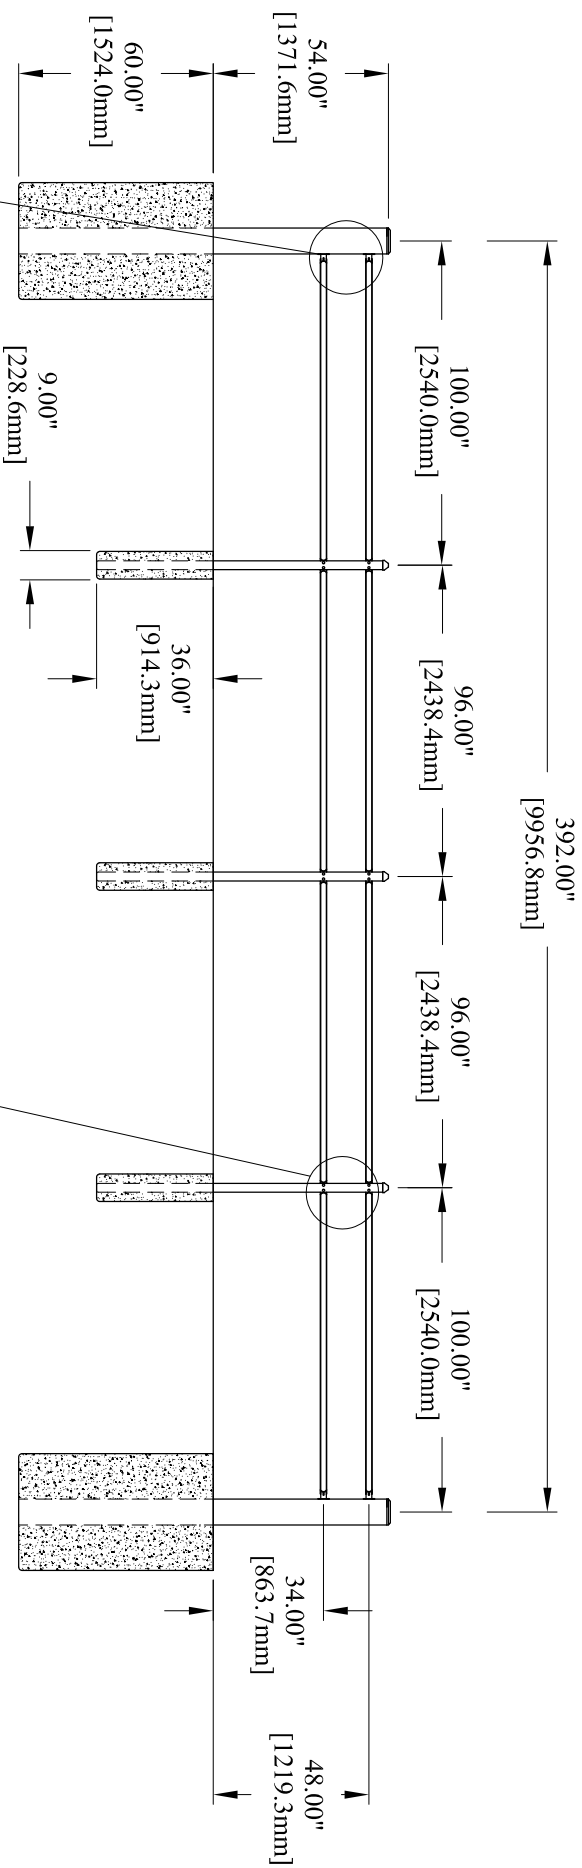


POST SPACING ELEVATION

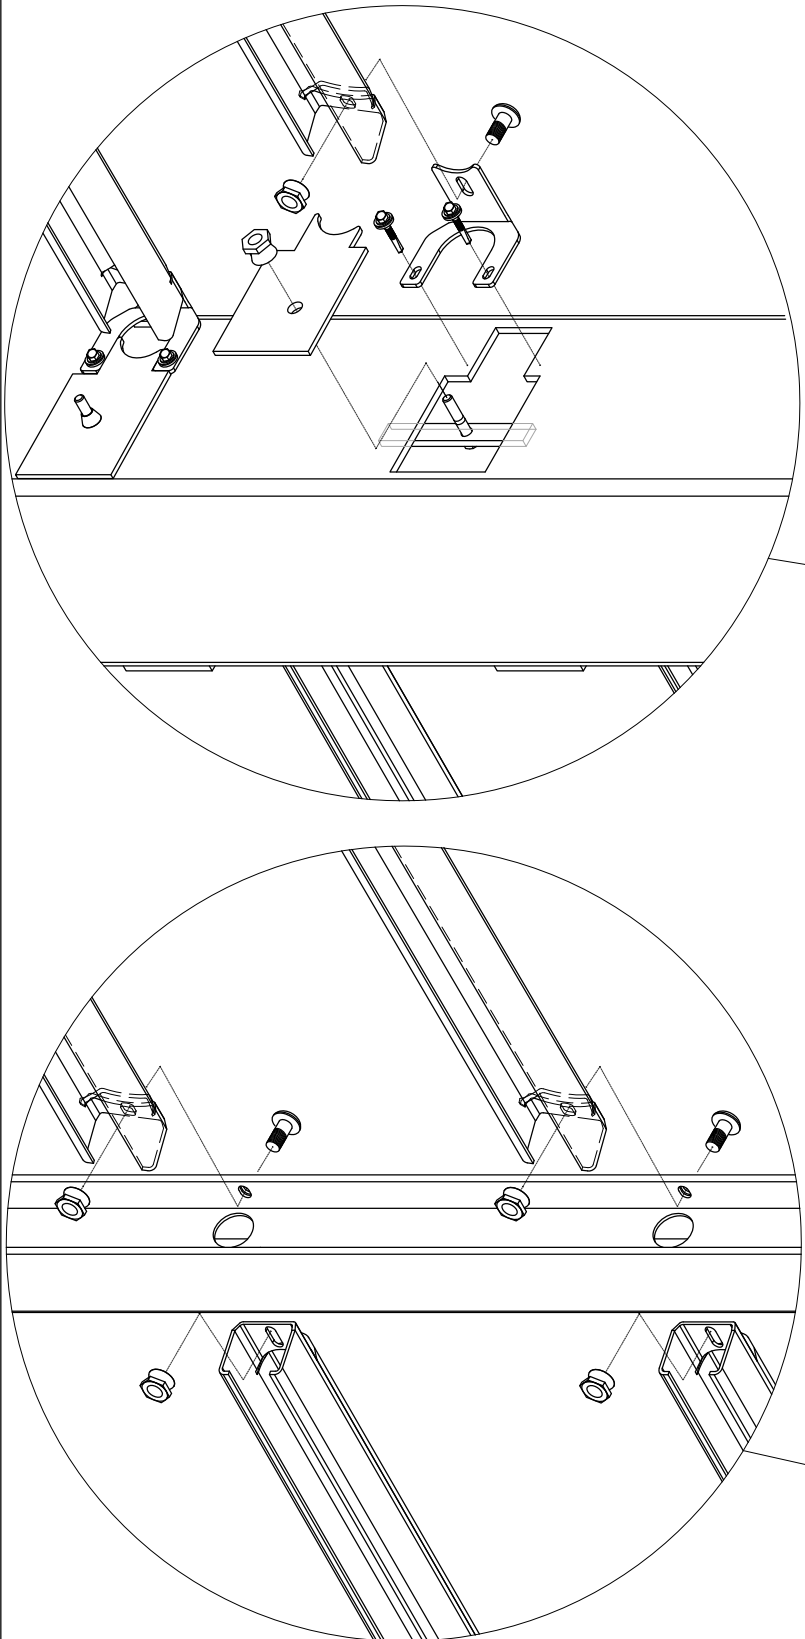

THE K8 RATED SYSTEMS HAVE BEEN TESTED AND CERTIFIED TO COMPLY WITH THE IMPACT CONDITIONS AND PENETRATION DISTANCES SPECIFIED IN THE SD-STD-02.01, Rev A - *Test Methods for Vehicle Crash Testing of Perimeter Barriers and Gates*

FILL WITH 4,000 #psi CONCRETE (AFTER CABLES AND FASTENERS ARE INSTALLED)

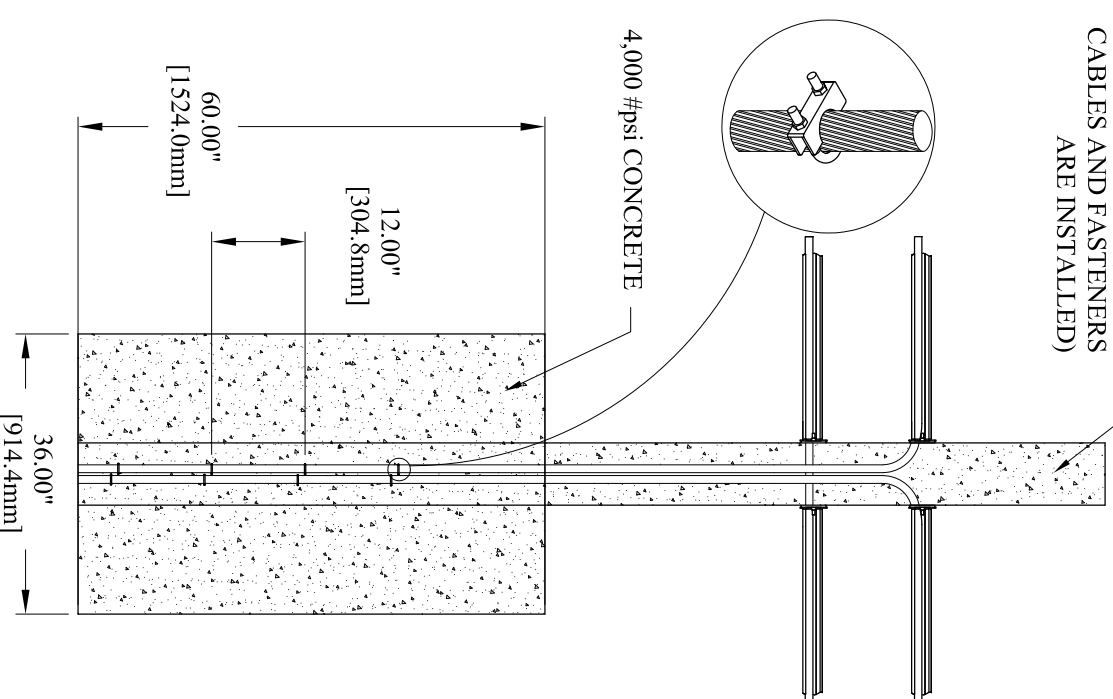

BOLLARD DETAIL

UNLESS NOTED OTHERWISE		DO NOT SCALE OFF DRAWING		PROPRIETARY INFORMATION	
REV	ECN	AUTHOR	DATE	DESCRIPTION	REVISION HISTORY
C		KMc	05/04/2015	ADDED MM, PUT ON NEW PAGE LAYOUT	

1556 N. Mingo Tulsa, OK 74116 1-888-933-9422 www.ameristarusa.com	AMERISTAR®	1556 N. Mingo Tulsa, OK 74116 1-888-933-9422 www.ameristarusa.com
--	------------	--

TITLE: STALWART K8 POST AND RAIL	SHEET: 1 of 1
DATE: 05/04/2015	REV: C
DRN BY: KMc	
DRAWING NO: SPR-K8DDW/R	