


Single gate Arrangement

NOTES:

- 1.) Post size depends on fence height, weight and wind loads. See MONTAGE PLUS™ specifications for post sizing chart.
- 2.) See Ameristar gate table for standard out to outs. Custom gate openings available for special out to out/leaf widths.
- 3.) Additional styles of gate hardware are available on request. This could change the Latch & Hinge Clearance.
- 4.) Forth rail optional.

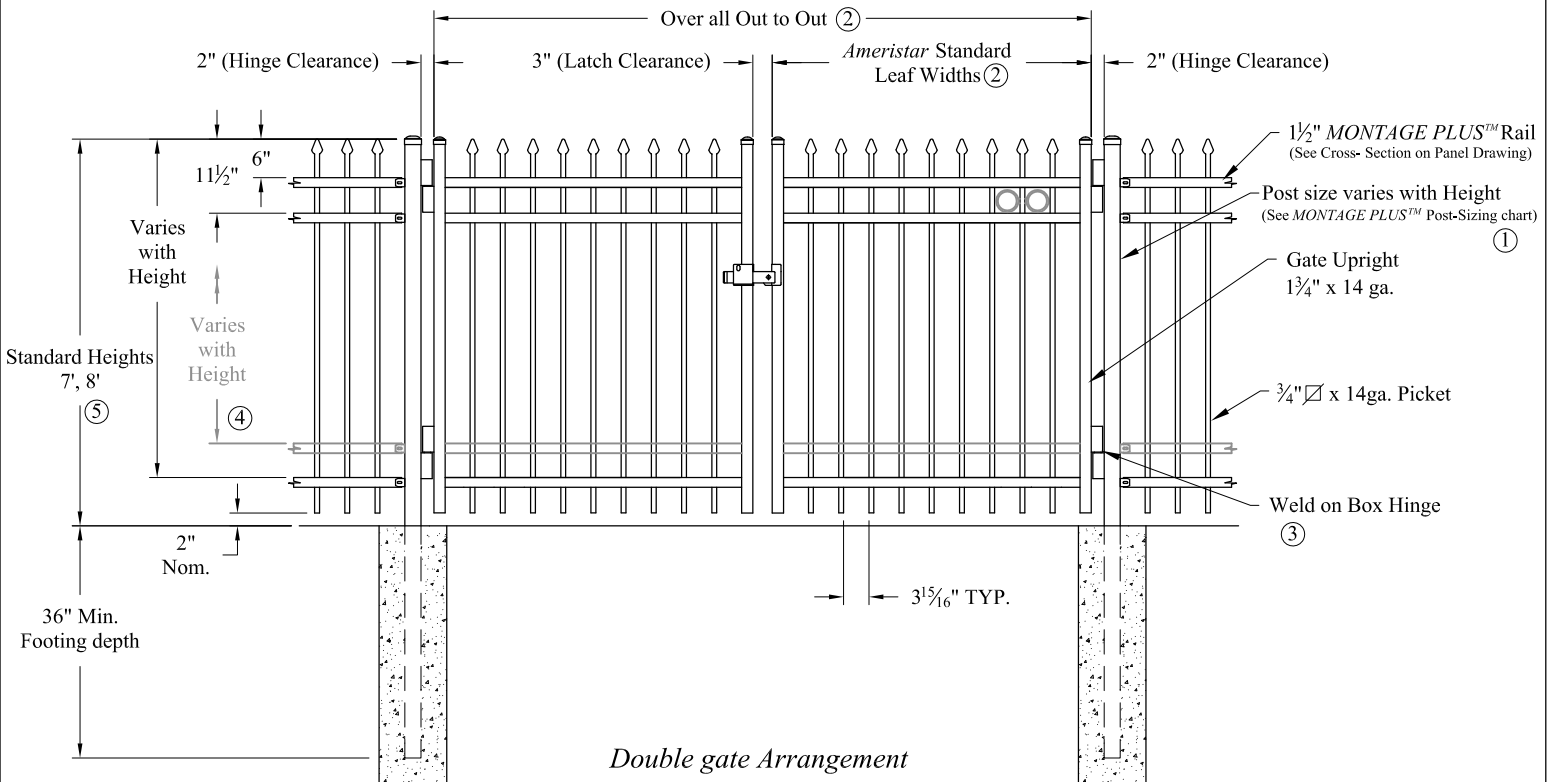

Double gate Arrangement

Values shown are nominal and not to be used for installation purposes. See product specification for installation requirements.

COMMERCIAL STRENGTH WELDED STEEL GATE

Title: MONTAGE COMMERCIAL CLASSIC 3/4-RAIL SGL & DBL GATE

DR: RTM	SH. 1 of 1	SCALE: DO NOT SCALE
CK: ME	Date 6/25/10	REV: c



AMERISTAR®

1555 N. Mingo  
Tulsa, OK 74116  
1-888-333-3422  
www.ameristarfence.com

IRCISOG7-8