



NOTES: *Single gate Arrangement*

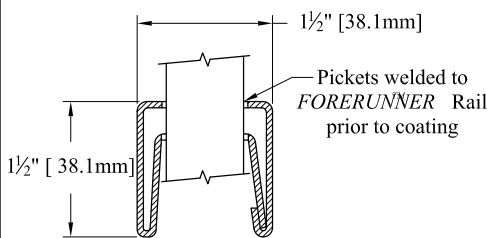

- 1.) Post size depends on fence height, weight and wind loads. See AEGIS Plus™ post sizing chart.
- 2.) See Ameristar gate table for standard out to outs. Custom gate openings available for special out to out/leaf widths
- 3.) Additional styles of gate hardware are available on request. This could change the Latch & Hinge Clearance.
- 4.) Third rail optional (Required with rings, See Detail).

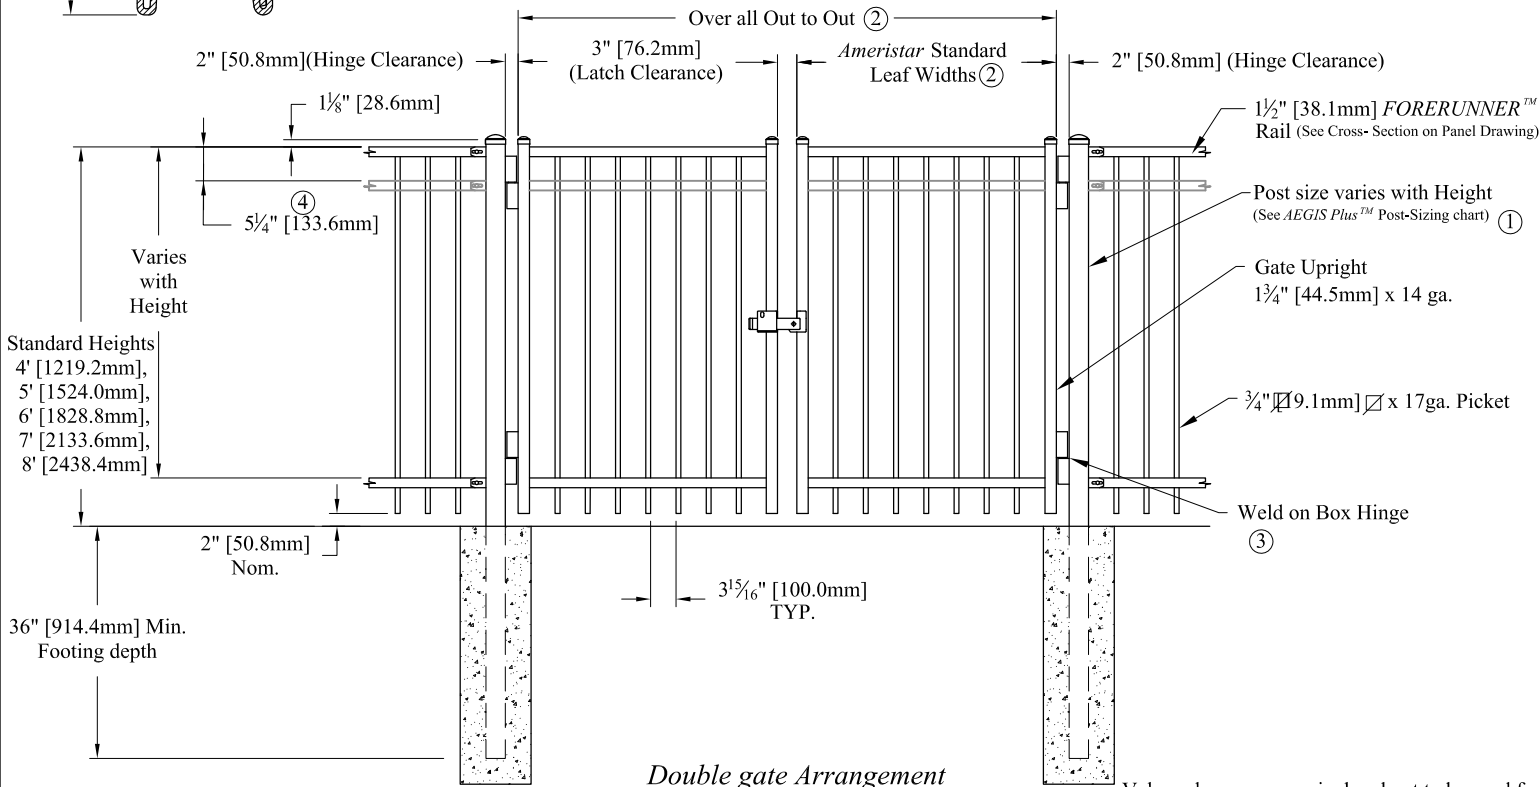

Values shown are nominal and not to be used for installation purposes. See product specification for installation requirements.

COMMERCIAL STRENGTH STEEL

Title: **AEGIS PLUS MAJESTIC 2/3-RAIL SGL & DBL GATE**

DR: KMc	SH . 1 of 1	SCALE: DO NOT SCALE
CK:	Date 04/20/2015	REV: F



AMERISTAR®

1555 N. Mingo
Tulsa, OK 74116
1-888-333-3422
www.ameristarfence.com