


- NOTES:**
- 1.) Post size depends on fence height, weight and wind loads. See *AEGIS Plus™* post sizing chart.
  - 2.) See *Ameristar* gate table for standard out to outs. Custom gate openings available for special out to out/leaf widths.
  - 3.) Additional styles of gate hardware are available on request. This could change the Latch & Hinge Clearance.
  - 4.) Third rail optional (Required with rings, See Detail).

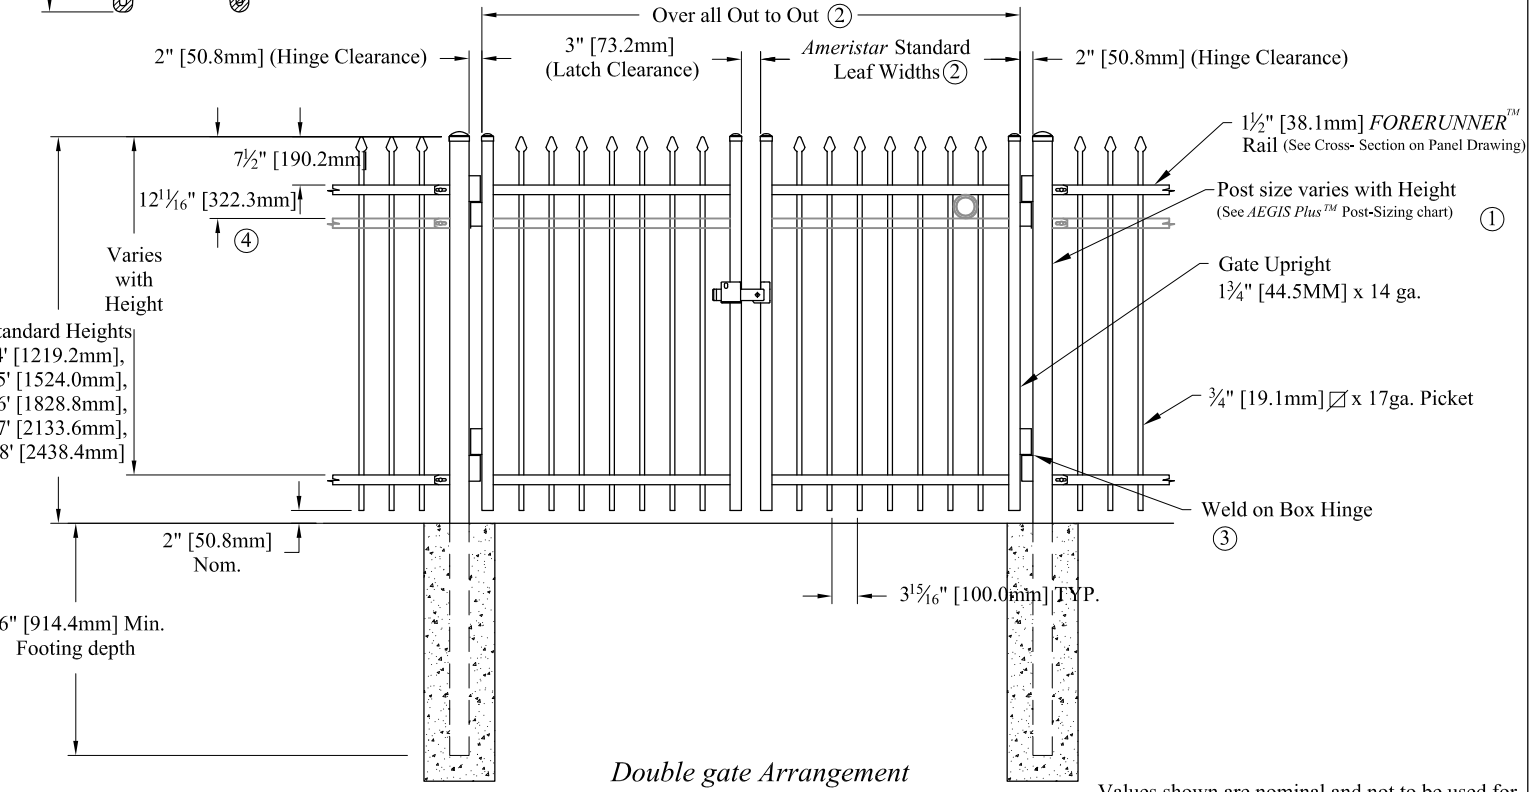

Values shown are nominal and not to be used for installation purposes. See product specification for installation requirements.

**COMMERCIAL STRENGTH STEEL**

Title: **AEGIS PLUS CLASSIC 2/3-RAIL SGL & DBL GATE**

DR: KMc	SH . 1 of 1	SCALE: DO NOT SCALE
CK:	Date 04/20/2015	REV: F



**AMERISTAR®**

1555 N. Mingo  
Tulsa, OK 74116  
1-888-333-3422  
www.ameristarfence.com