



Single gate Arrangement

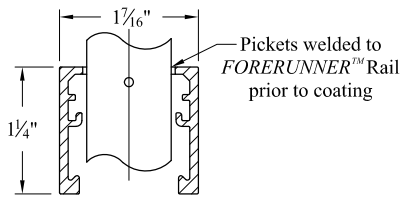

NOTES:

- 1.) Post size depends on fence height, weight and wind loads. See *ECHELON PLUS™* post sizing chart.
- 2.) See *Ameristar* gate table for standard out to outs. Custom gate openings available for special out to out/leaf widths.
- 3.) Additional styles of gate hardware are available on request. This could change the Latch & Hinge Clearance.

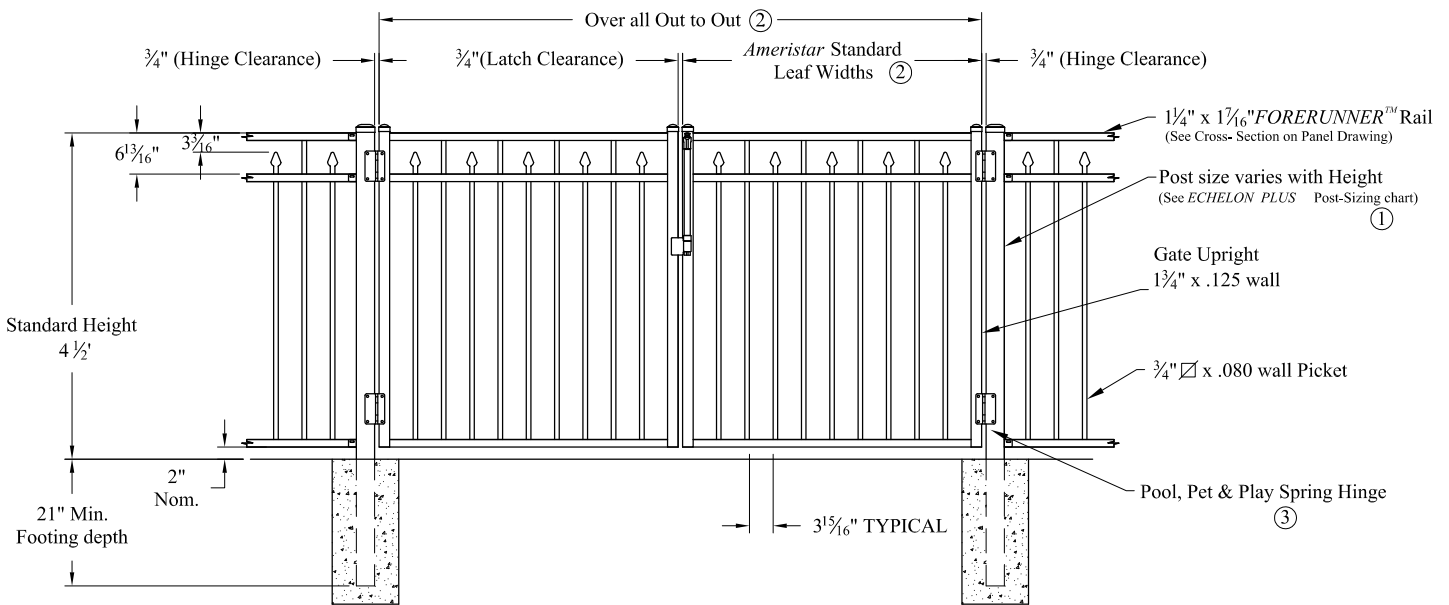

Double gate Arrangement

Values shown are nominal and not to be used for installation purposes. See product specification for installation requirements.

ARISOPG

COMMERCIAL STRENGTH ALUMINUM

Title: **ECHELON PLUS CONQUEROR 3RAIL SGL/DBL POOL GATE**

DR: NJB	SH . 1 of 1	SCALE: DO NOT SCALE
CK: CI	Date 6/17/10	REV: b



AMERISTAR®

1555 N. Mingo
Tulsa, OK 74116
1-888-333-3422
www.ameristarfence.com