
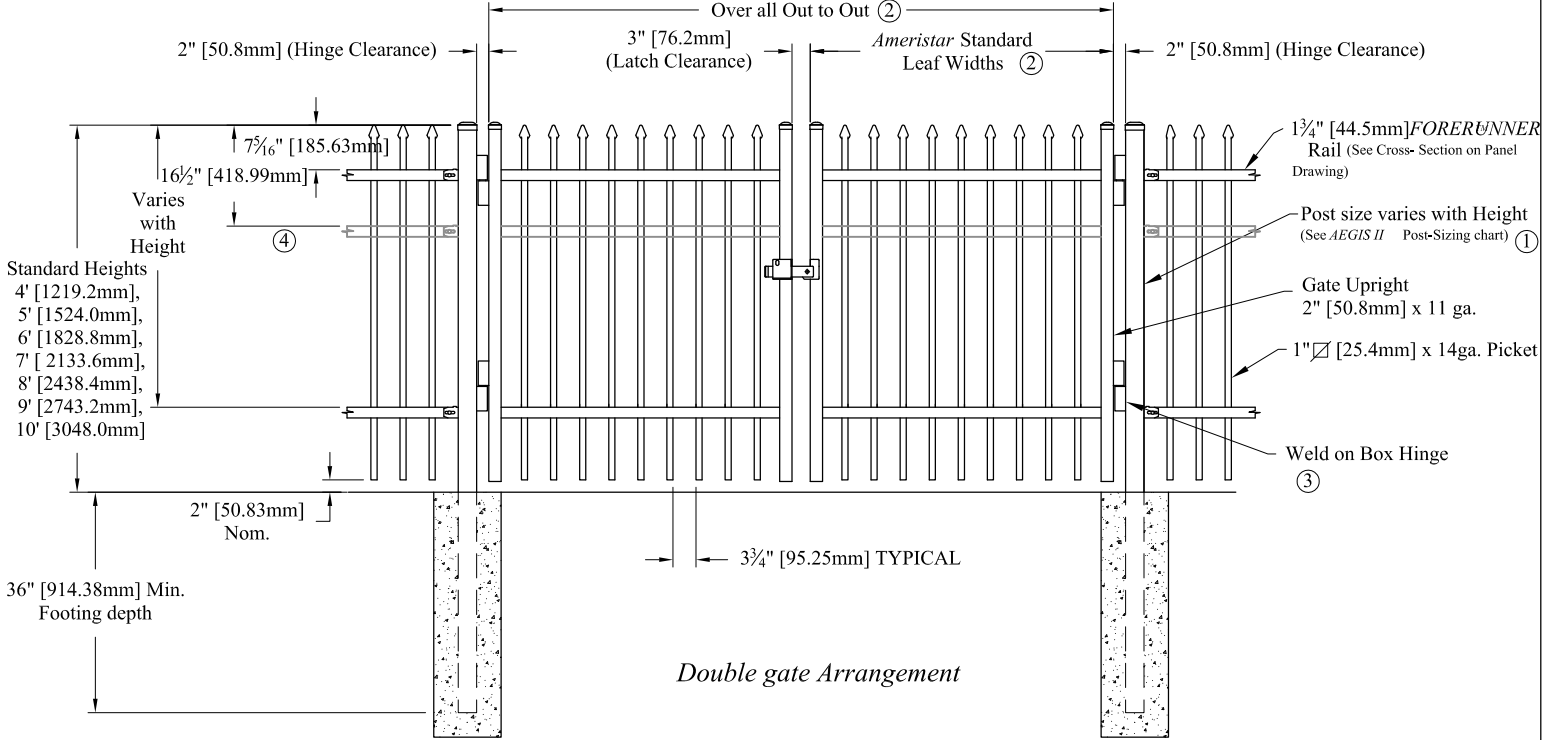
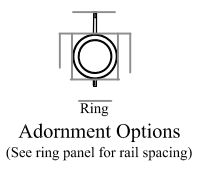


Single gate Arrangement

NOTES:

- 1.) Post size depends on fence height, weight and wind loads. See AEGIS II™ post sizing chart.
- 2.) See Ameristar gate table for standard out to outs. Custom gate openings available for special out to out/leaf widths.
- 3.) Additional styles of gate hardware are available on request. This could change the Latch & Hinge Clearance.
- 4.) Third rail optional.

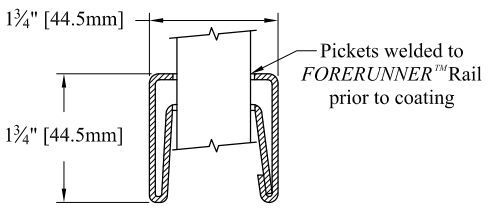

Double gate Arrangement

Values shown are nominal and not to be used for installation purposes. See product specification for installation requirements.

INDUSTRIAL STRENGTH STEEL

Title: AEGIS II CLASSIC 2/3-RAIL SGL & DBL GATE			
DR: KMc	SH . 1 of 1	SCALE: DO NOT SCALE	
CK:	Date 04/14/2015	REV: e	



AMERISTAR®

1555 N. Mingo
Tulsa, OK 74116
1-888-333-3422
www.ameristarfence.com