



⑤ Adornment Options
(See ring panel for rail spacing)

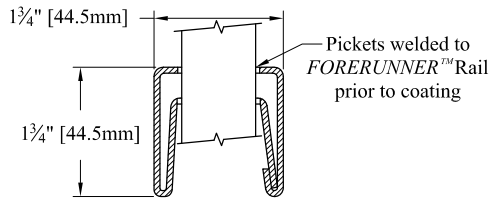

Single gate Arrangement

NOTES:

- 1.) Post size depends on fence height, weight and wind loads. See AEGIS II™ post sizing chart.
- 2.) See Ameristar gate table for standard out to outs. Custom gate openings available for special out to out/leaf widths.
- 3.) Additional styles of gate hardware are available on request. This could change the Latch & Hinge Clearance.
- 4.) Third rail optional.
- 5.) Post height will change with Adornment installation.

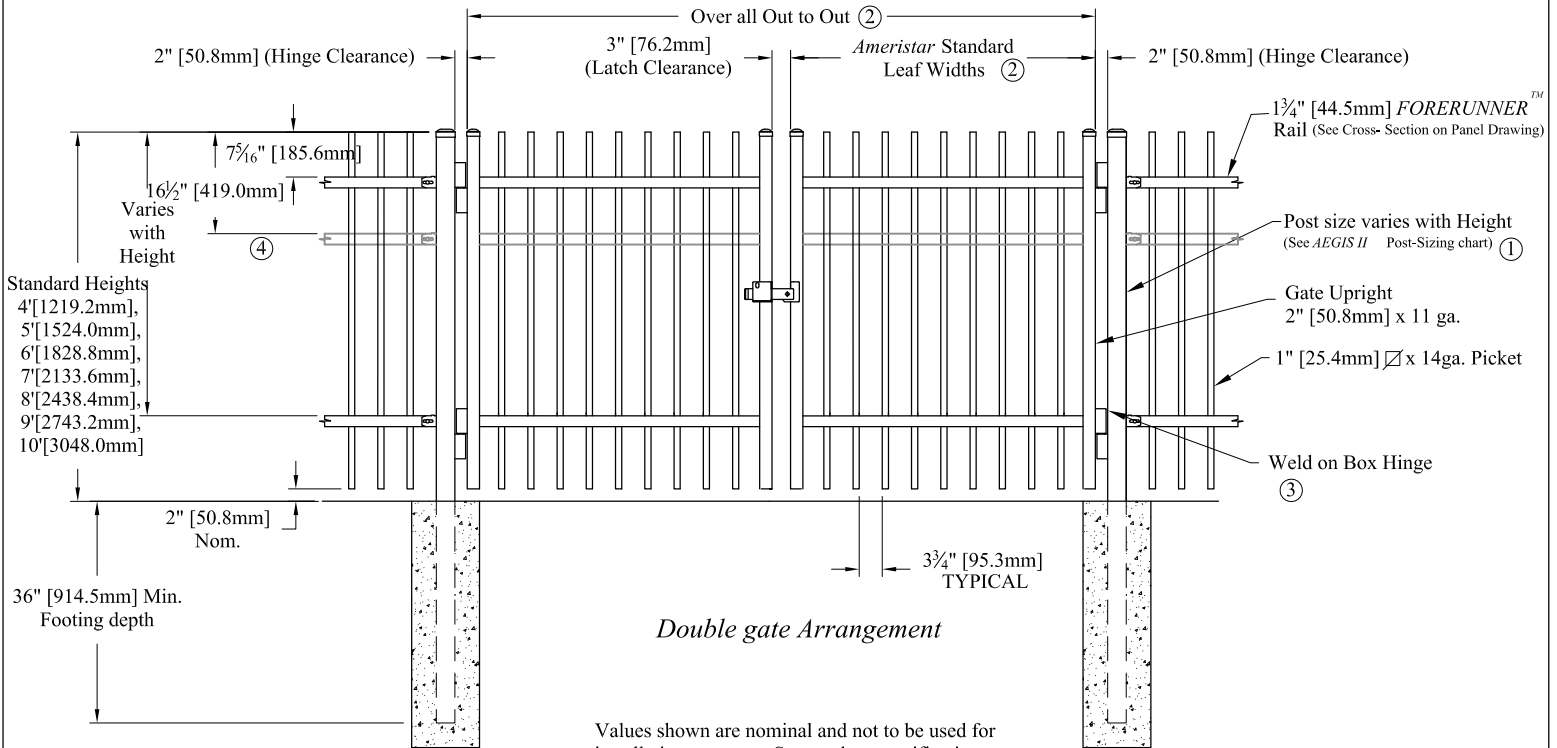

Double gate Arrangement

Values shown are nominal and not to be used for installation purposes. See product specification for installation requirements.

INDUSTRIAL STRENGTH STEEL

Title: **AEGIS II GENESIS 2/3-RAIL SGL & DBL GATE**

DR: KMc SH: 1 of 1 SCALE: DO NOT SCALE

CK: Date 04/17/2015 REV: F



AMERISTAR®

1555 N. Mingo
Tulsa, OK 74116
1-888-333-3422
www.ameristarfence.com