



Single gate Arrangement

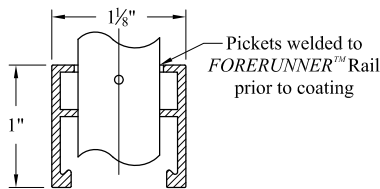

NOTES:

- 1.) See Ameristar gate table for standard out to outs. Custom gate openings available for special out to out/leaf widths.
- 2.) Additional styles of gate hardware are available on request. This could change the Latch & Hinge Clearance.
- 3.) Post footing available in 21" or 33" depths.

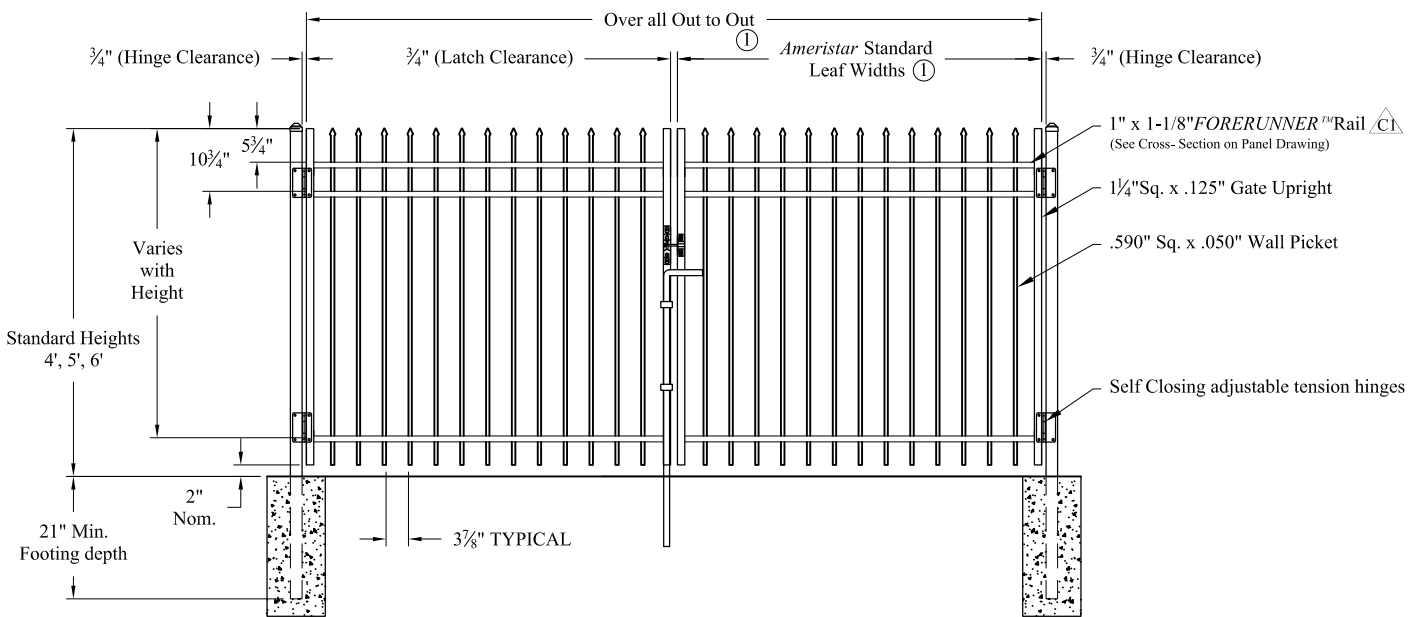

Double gate Arrangement

Values shown are nominal and not to be used for installation purposes. See product specification for installation requirements.

CISOG

Title: **ECHELON CLASSIC 3 RAIL SGL & DBL GATE**

DR: CB SH . 1 of 1 SCALE: DO NOT SCALE

CK: NJB Date 6/3/2013 REV: C



AMERISTAR®

1555 N. Mingo
Tulsa, OK 74116
1-888-333-3422
www.ameristarfence.com