
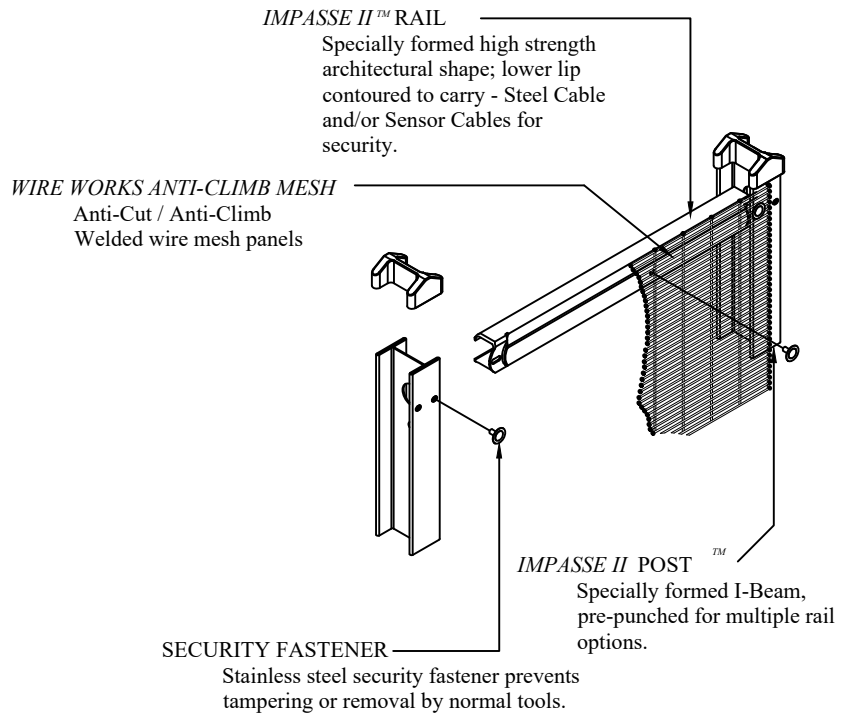
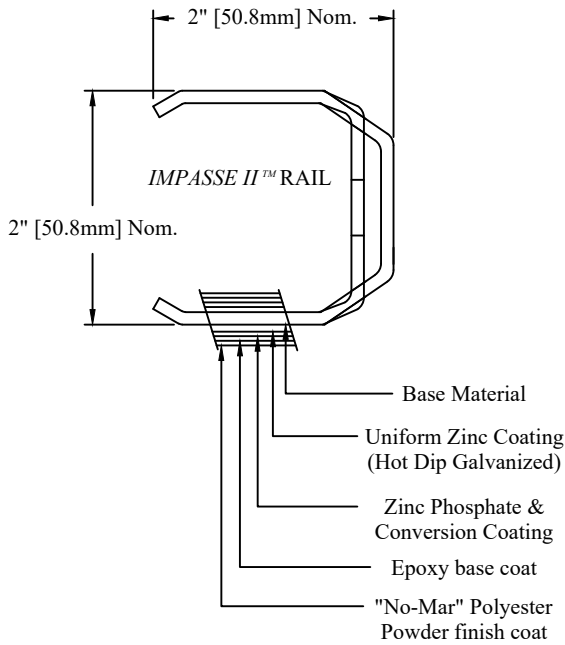


Values shown are nominal and not to be used for installation purposes. See product specification for installation requirements.

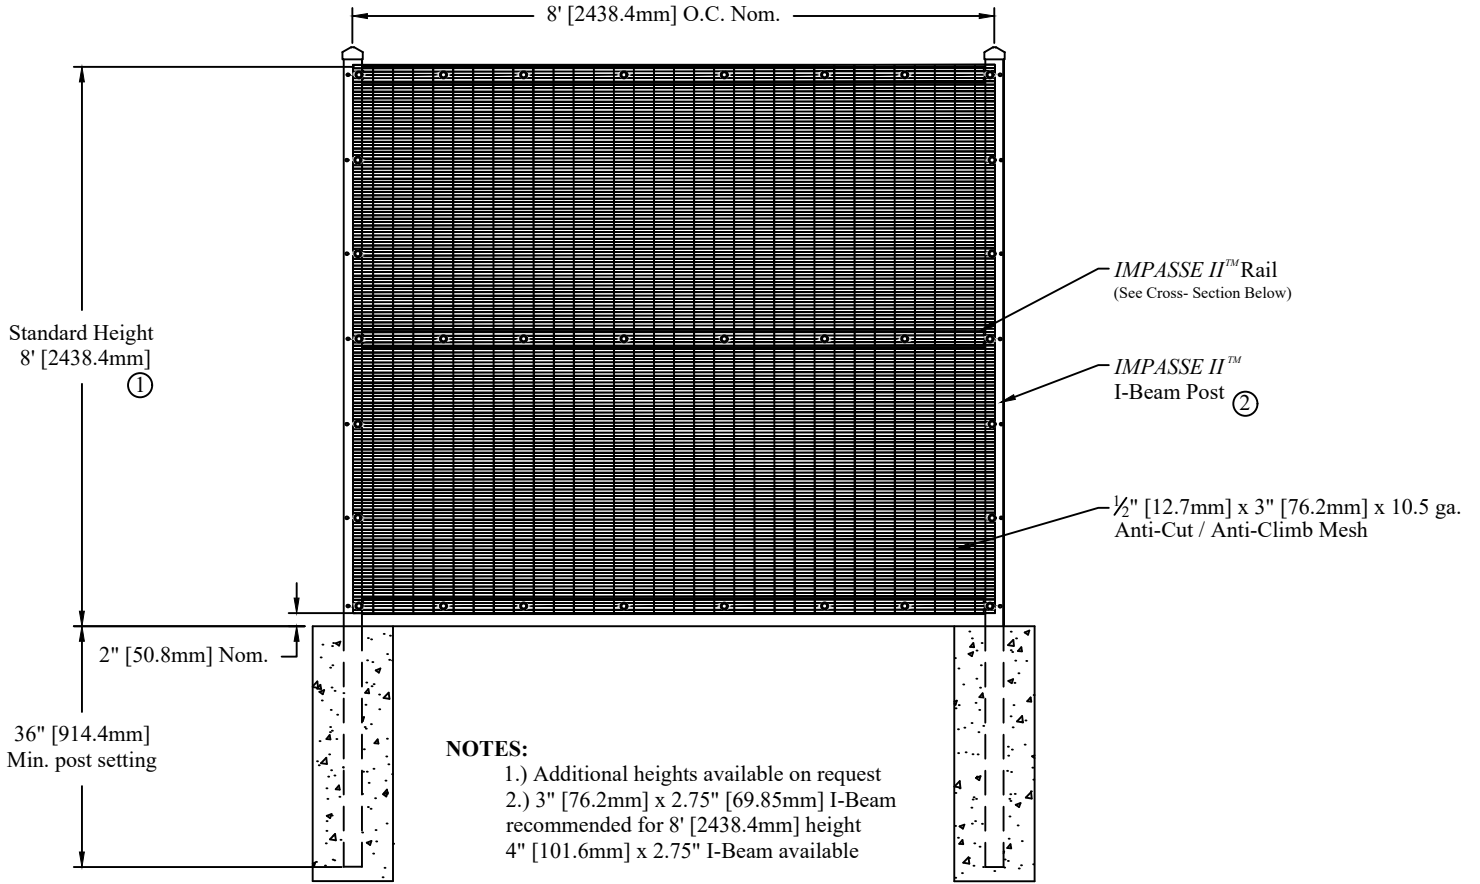

HIGH SECURITY STEEL FENCE

WWACPISO

Title: **WIRE WORKS ANTI-CLIMB PANEL 3-RAIL**

DR: LJM SH . 1 of 1 SCALE: DO NOT SCALE

CK: Date 07/16/19 REV: F



AMERISTAR®

1555 N. Mingo
 Tulsa, OK 74116
 1-888-333-3422
 www.ameristarfence.com